


Sun Valley - Sunland Boulevard between San Fernando and Strathern

Before




After ~ Crosswalk Enhancement

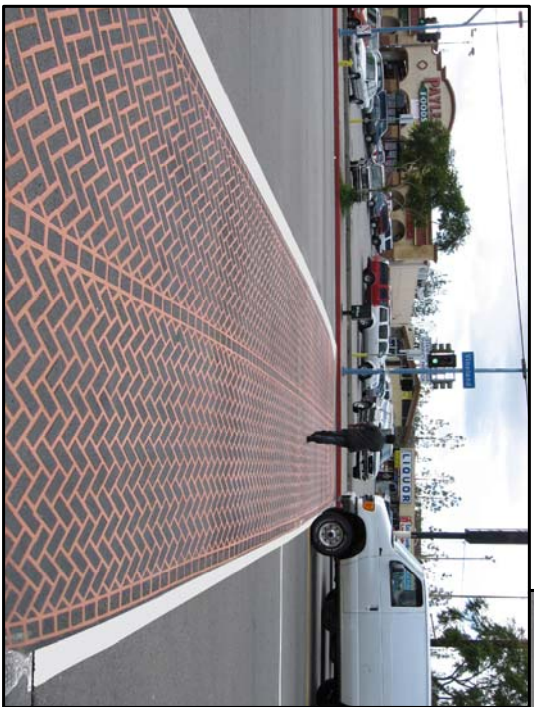

Before



After ~ Concrete Crosswalk Replacement

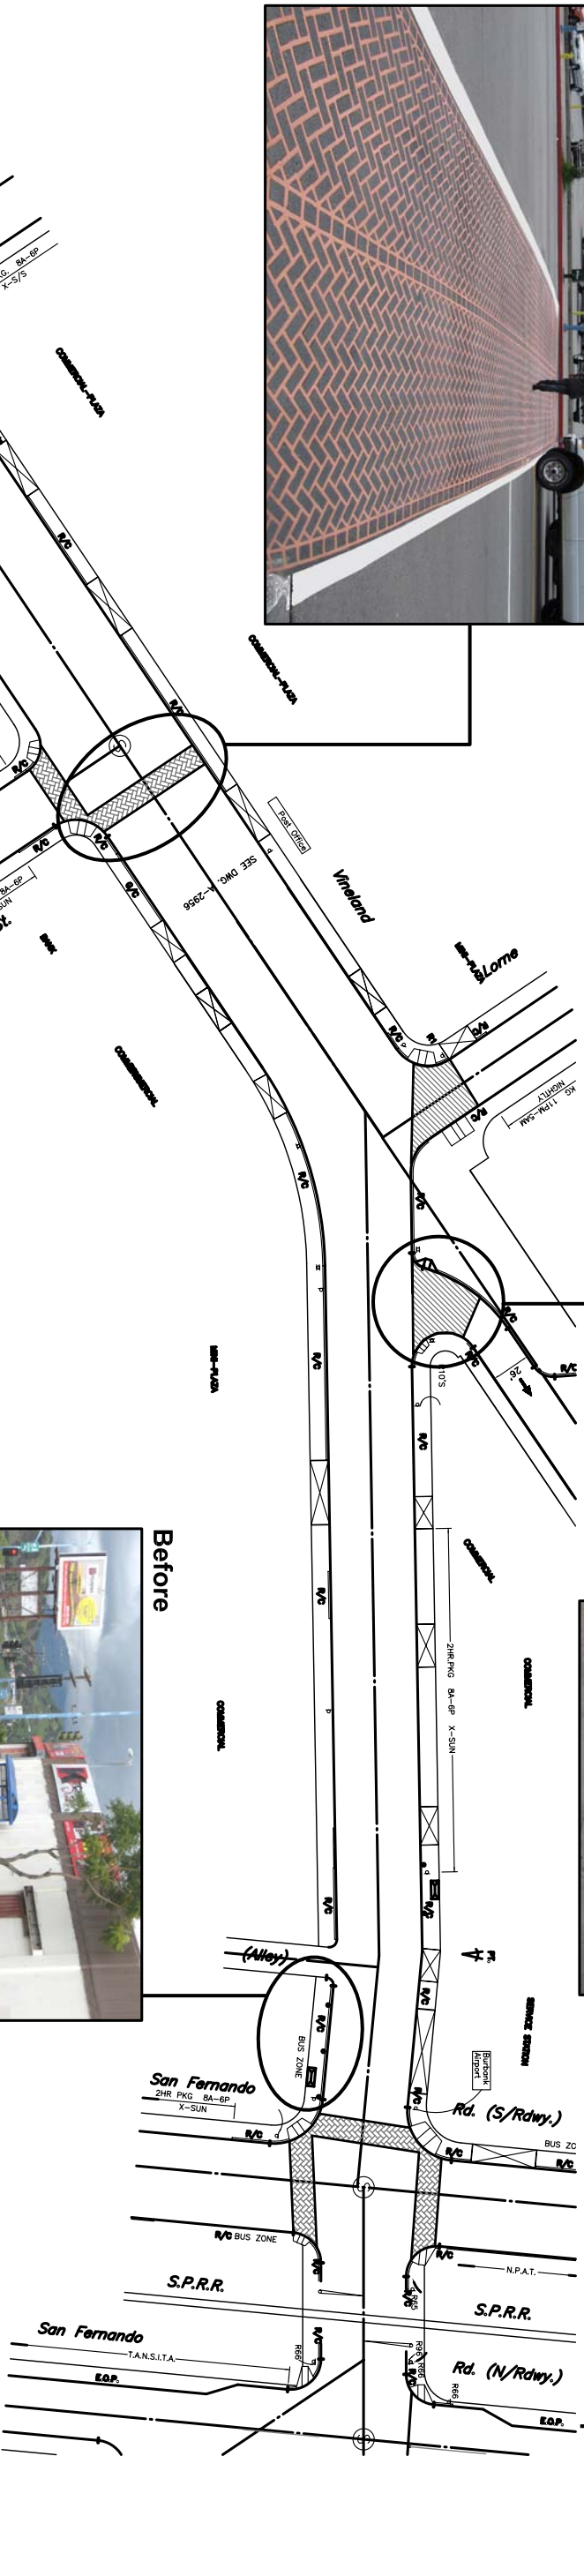

Before



After ~ Bus Safety Lighting



Proposed Improvements
 Crosswalk Enhancement - Duratherm System
 Concrete Crosswalk Replacement
 Bus Safety Lighting

